
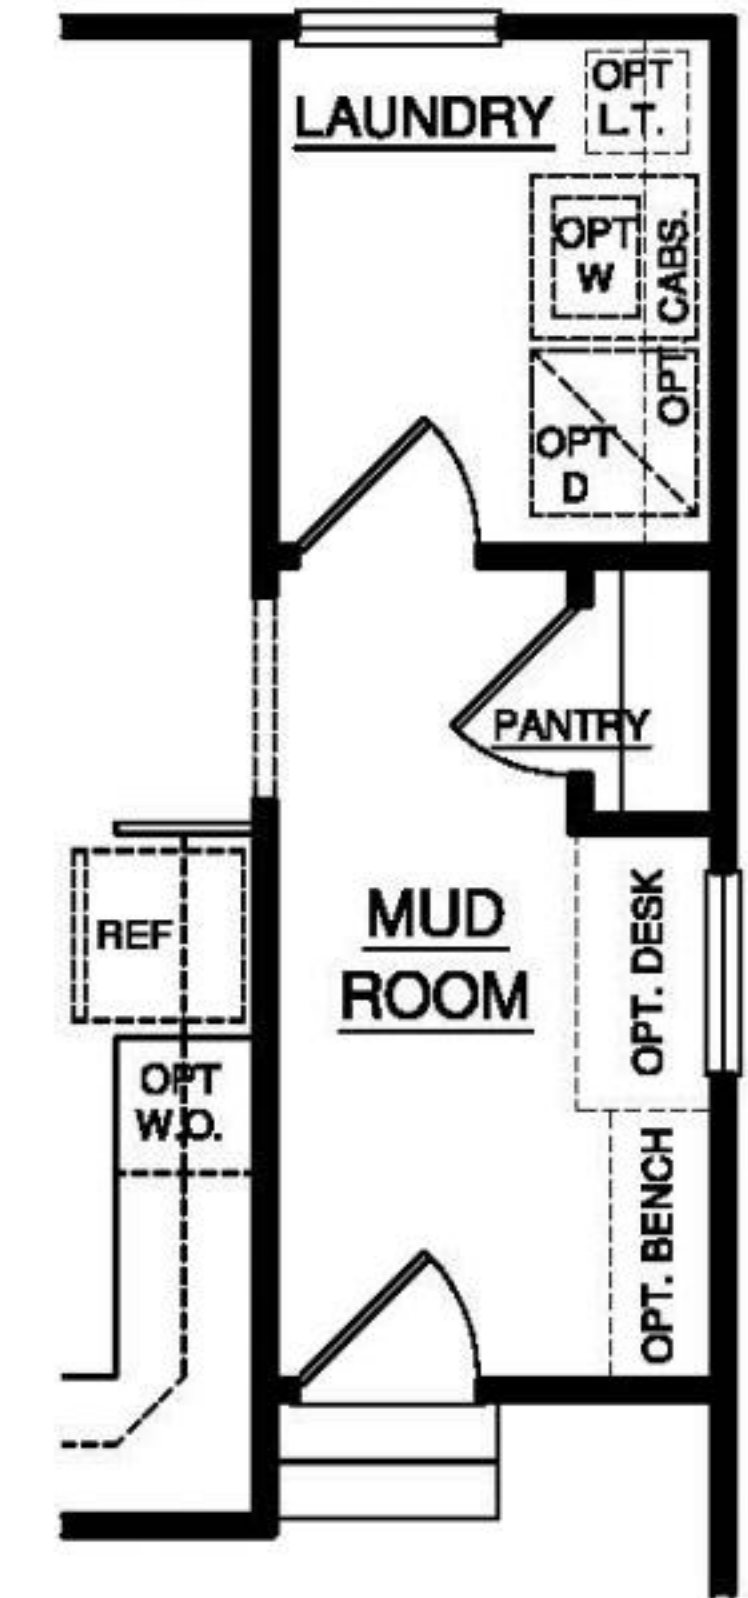


The Oakley II

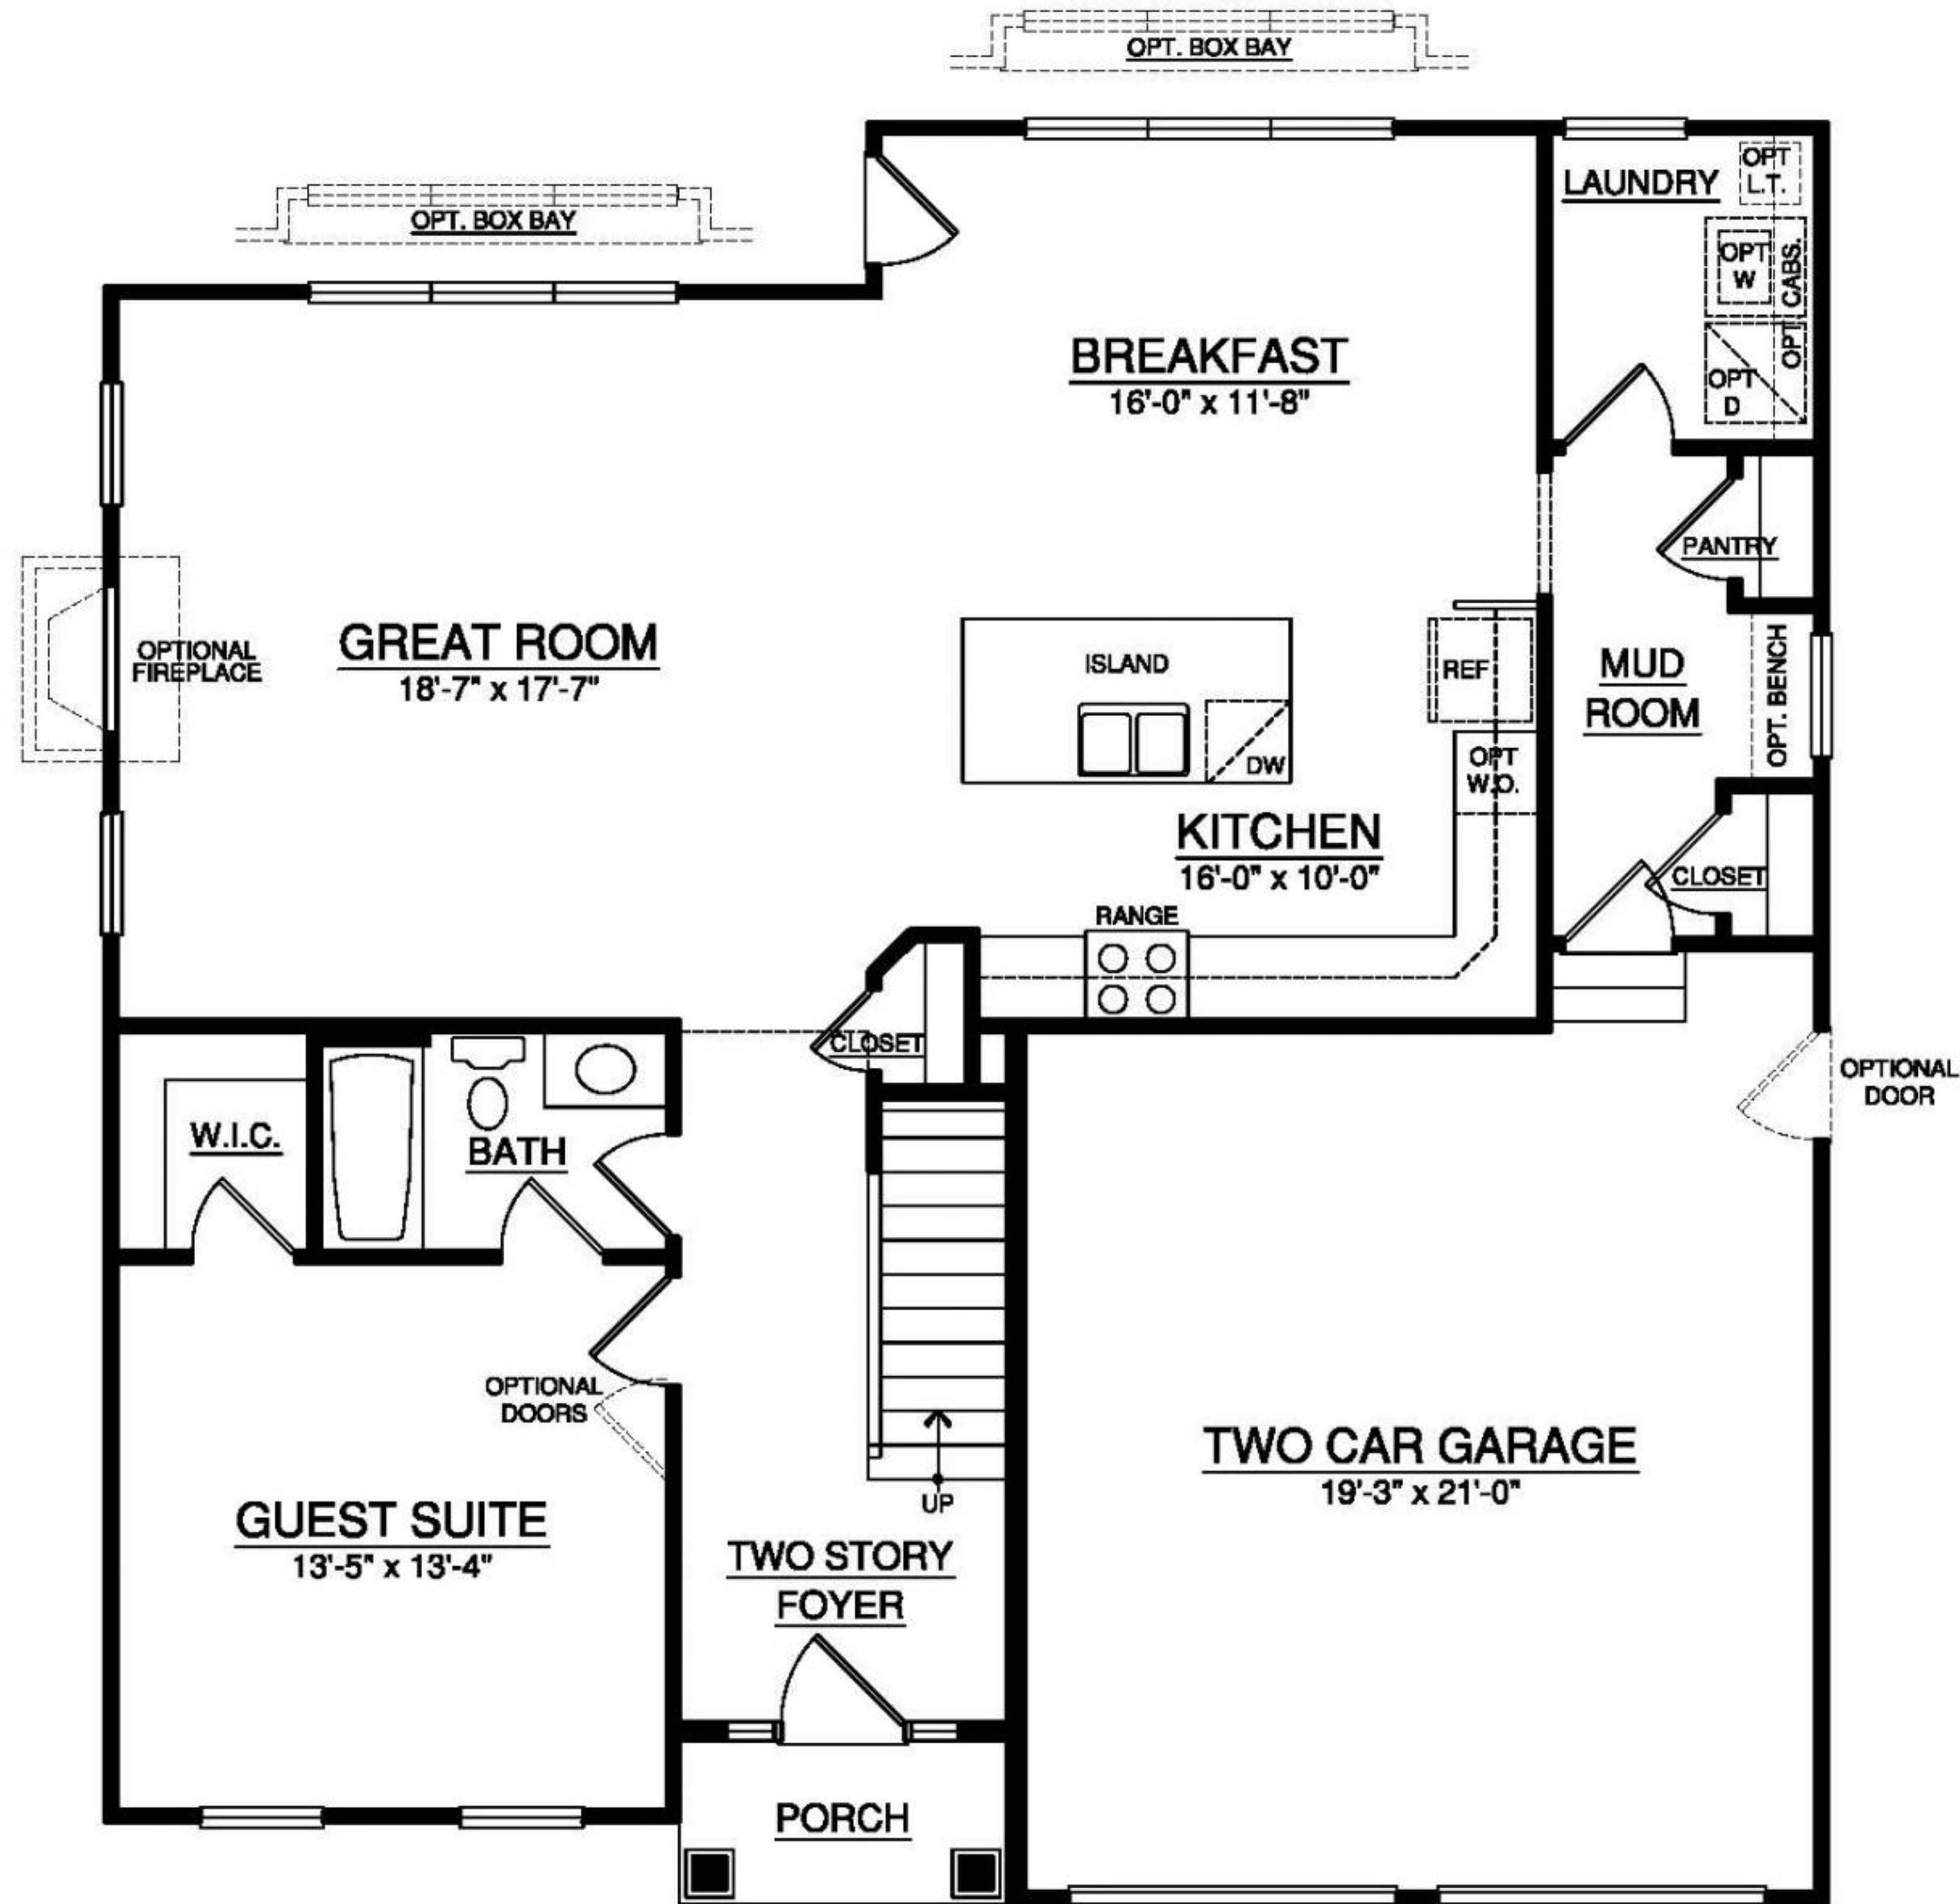

Optional
Alternate
Mud Room

First Floor Plan